


VIZURE, SPAJANJE STAROG I NOVOG DIJELA GRADA



CENTAR

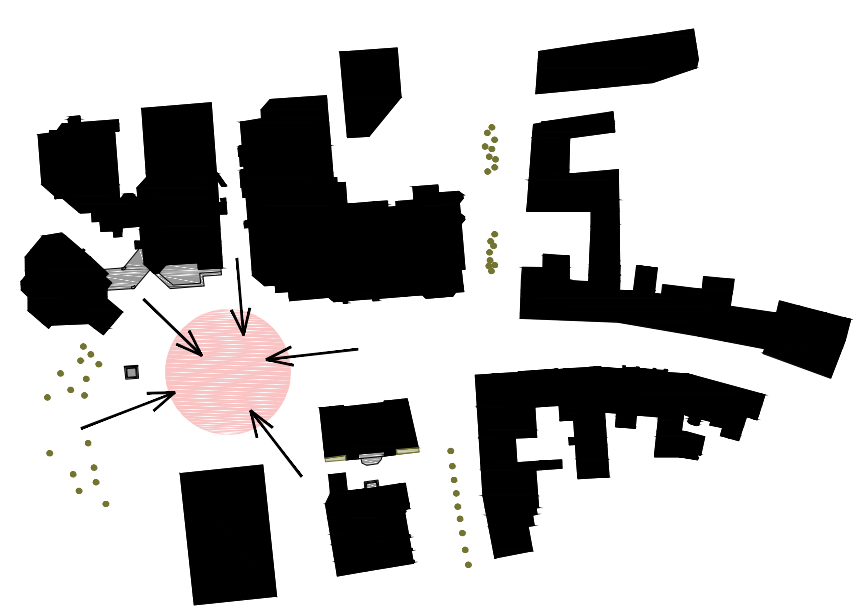









KRETANJE - ZADRŽAVANJE




MATERIJAL I RASTER FASADE






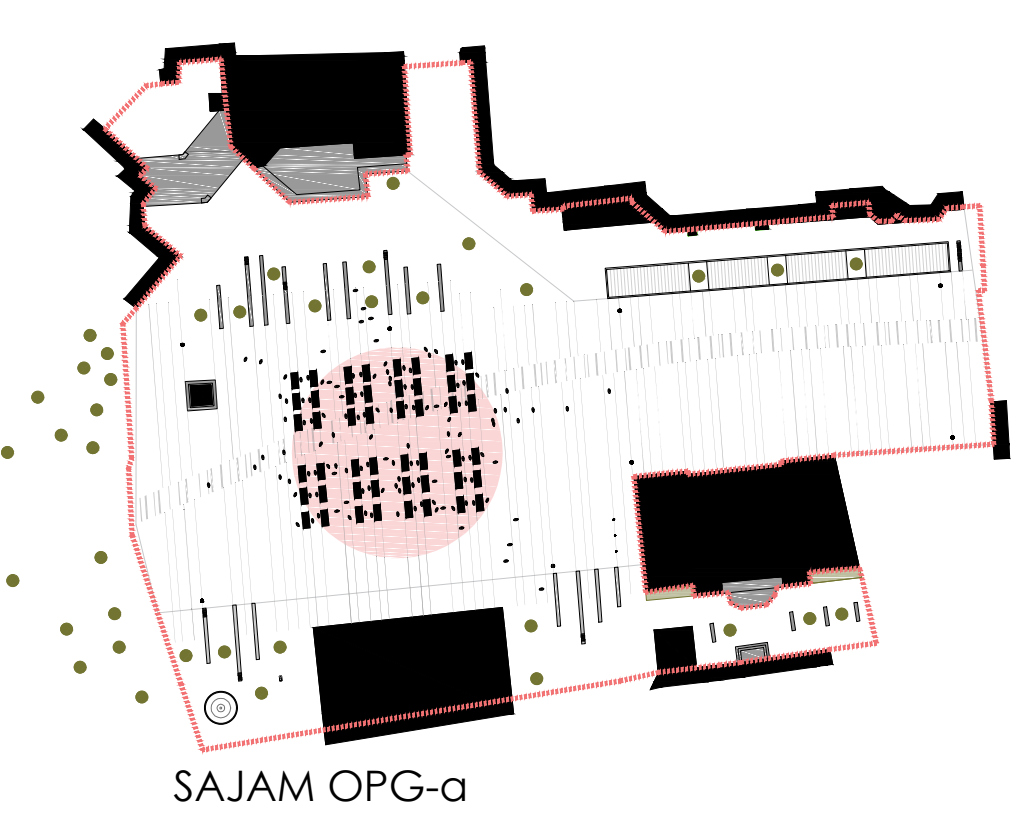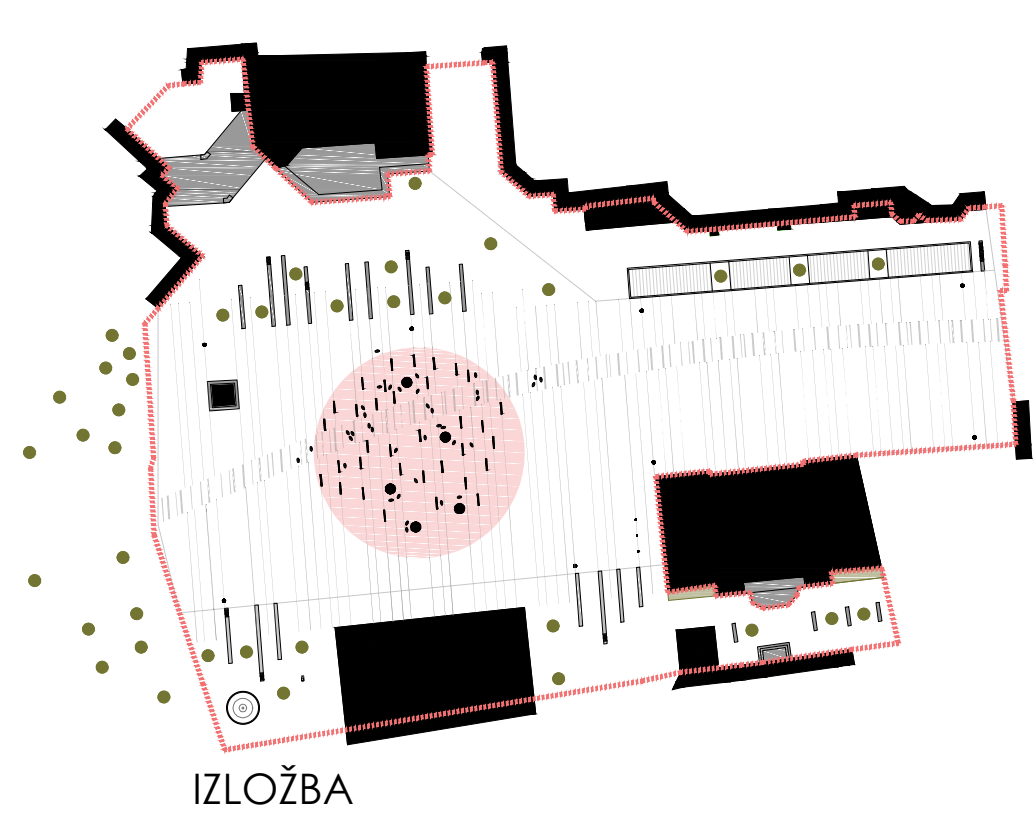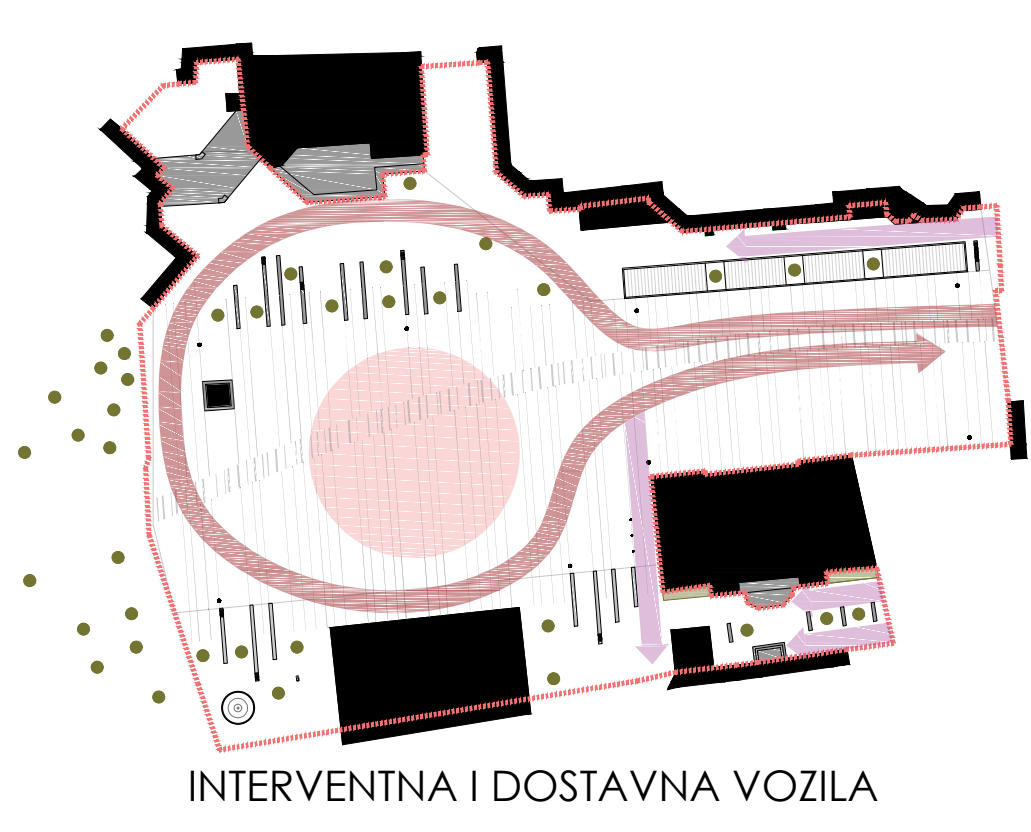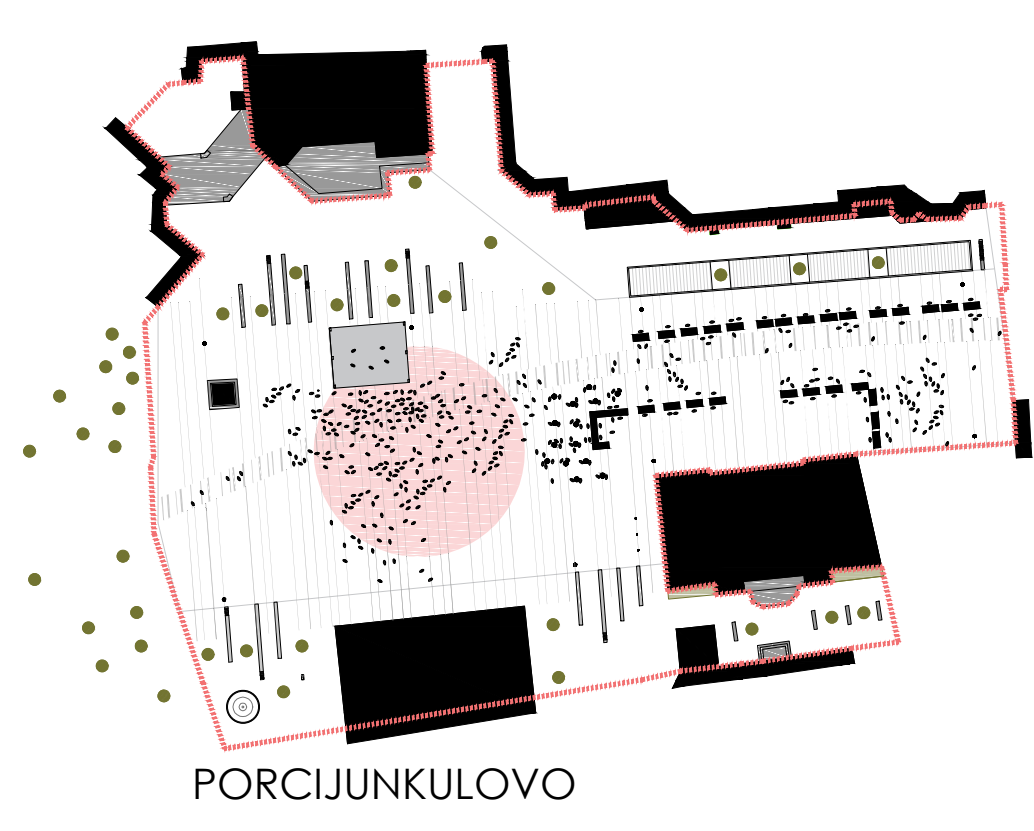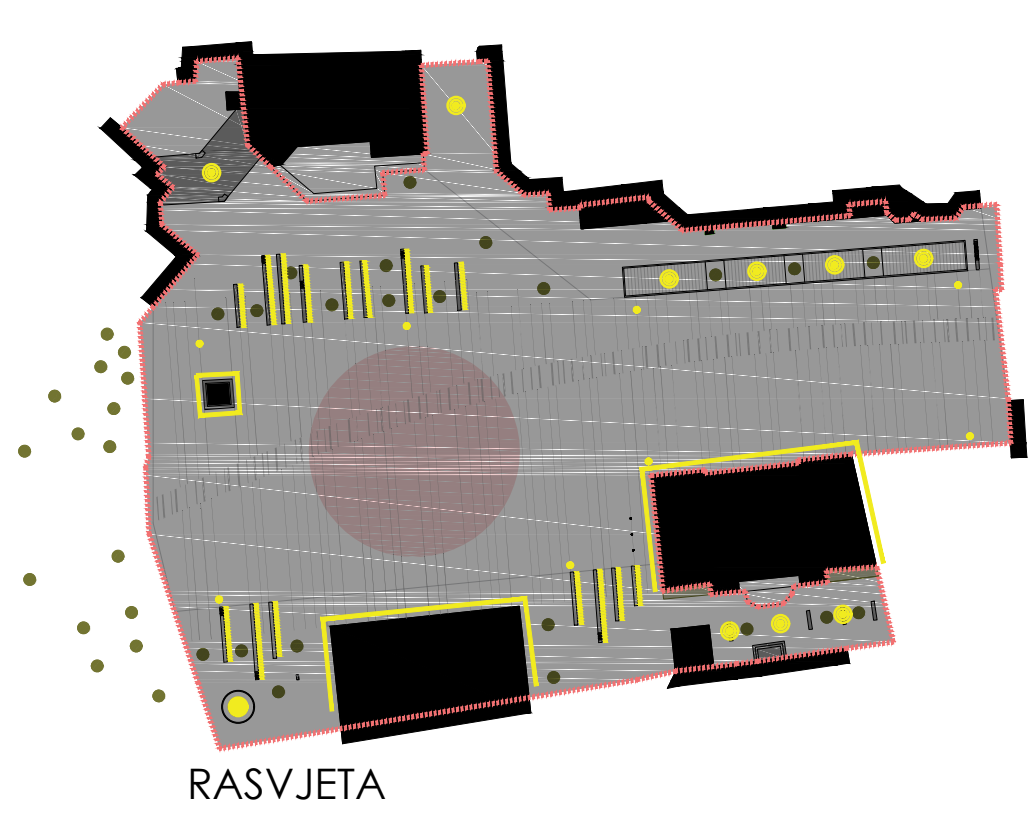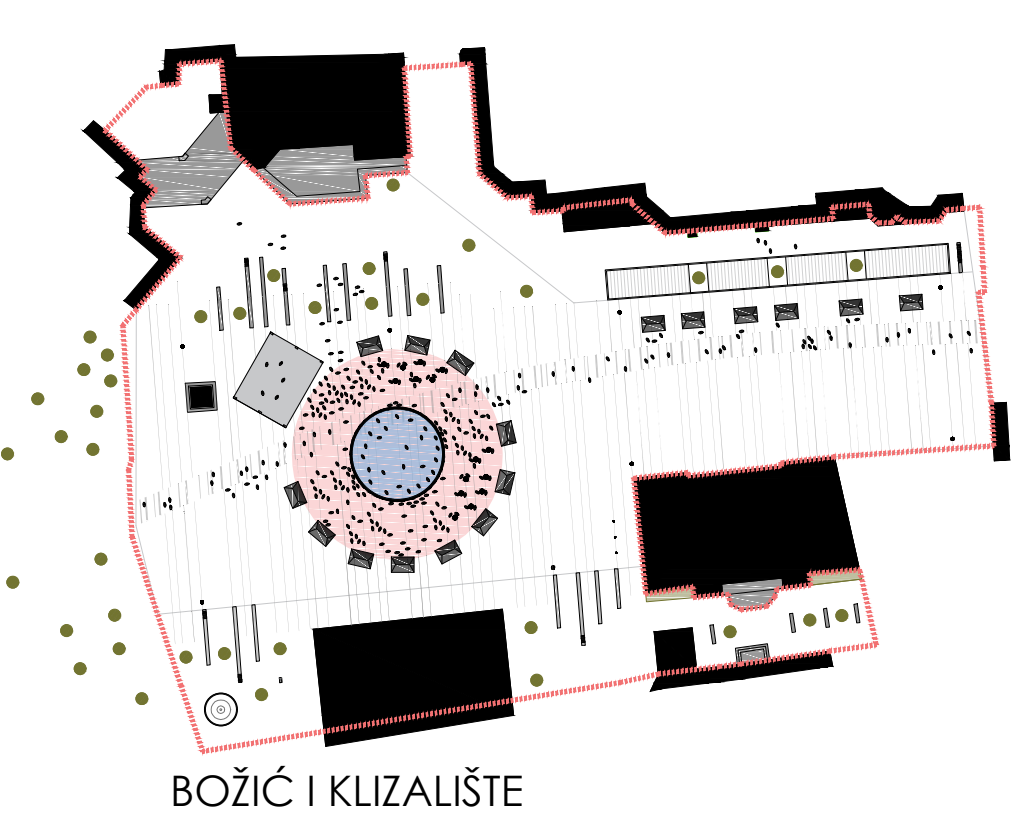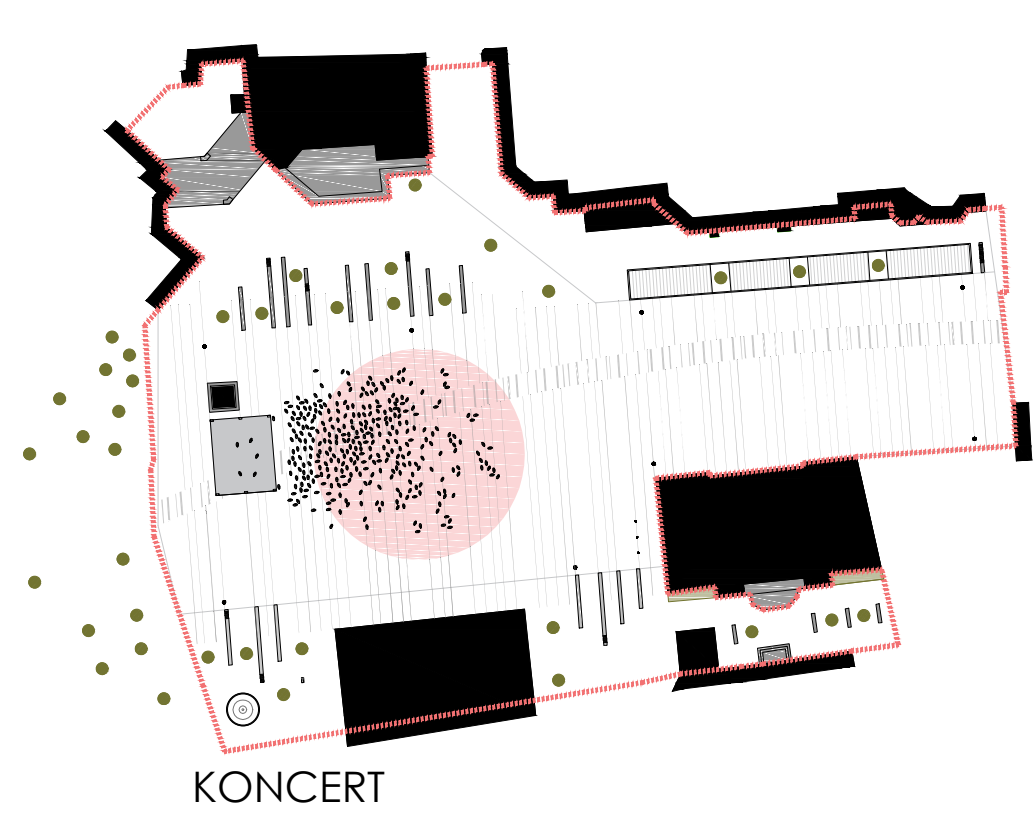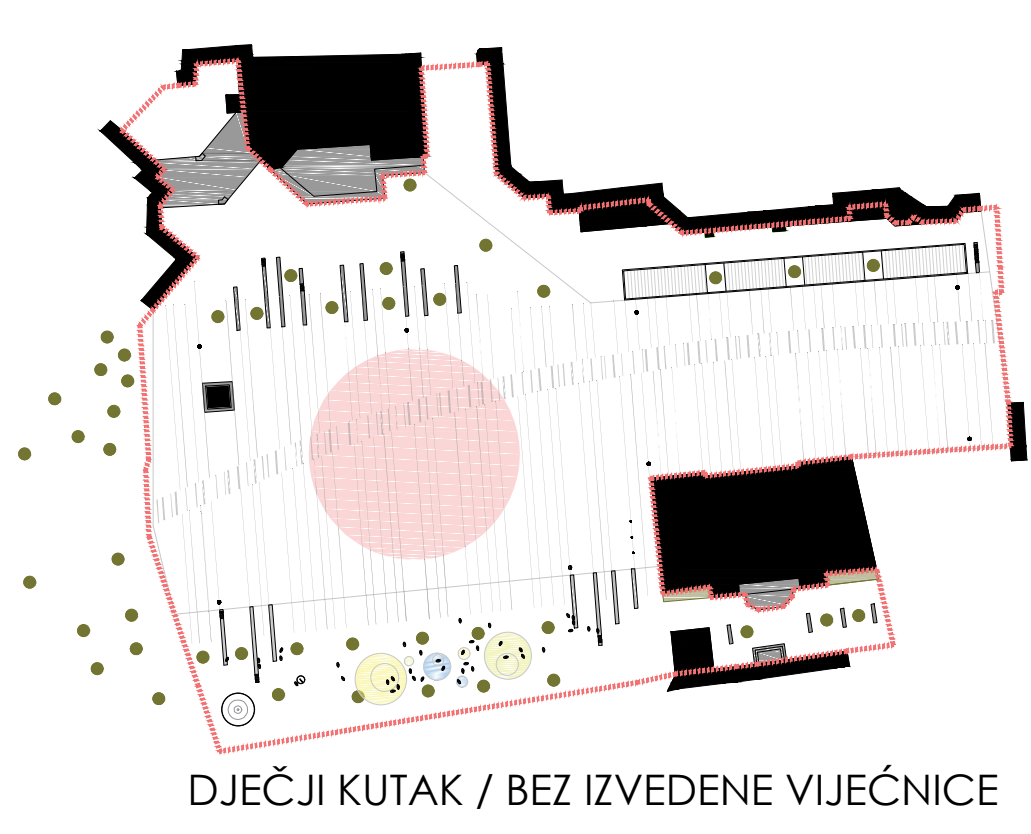


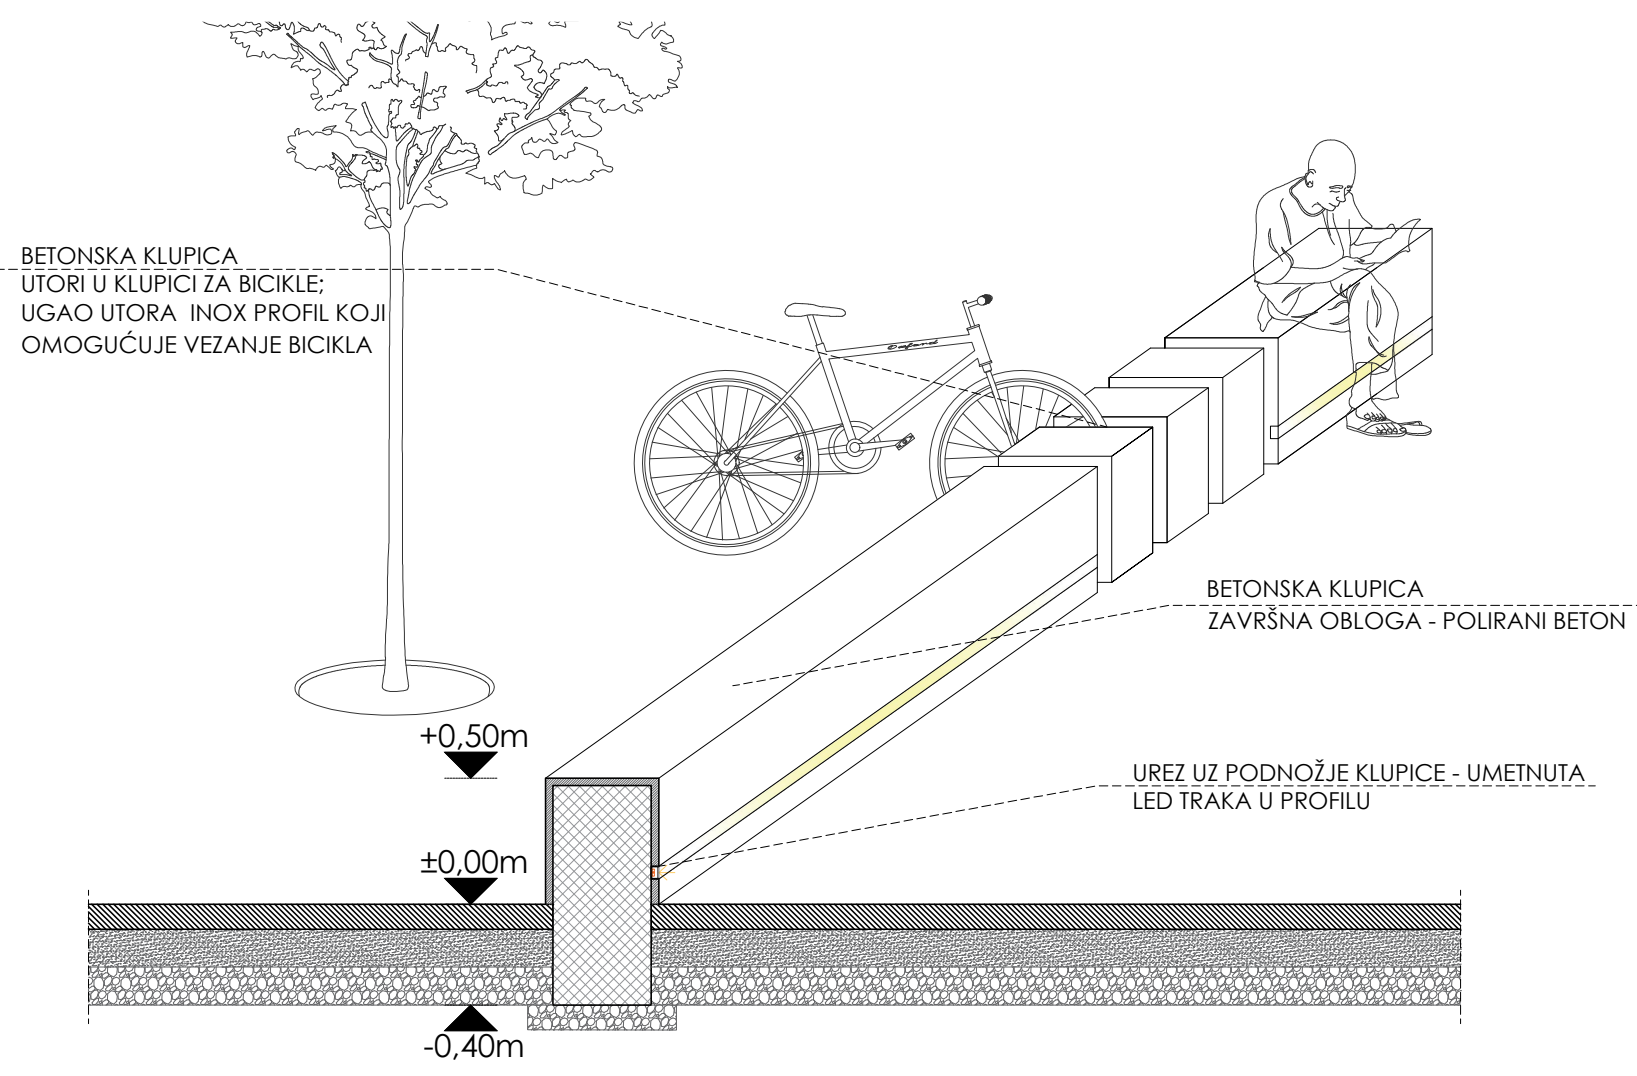

DETALJ / KLUPICA M 1:30

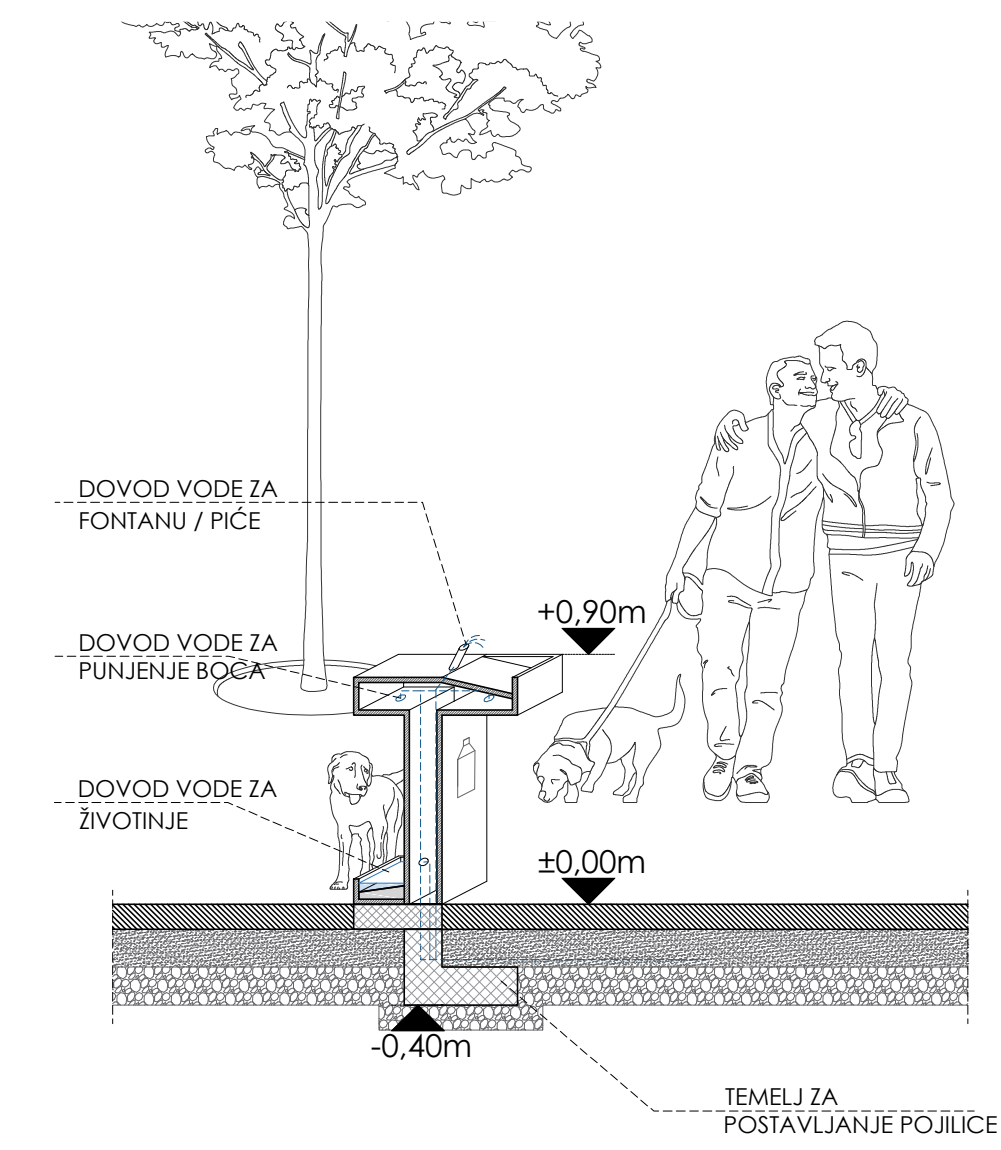

DETALJ / PITKA VODA M 1:30

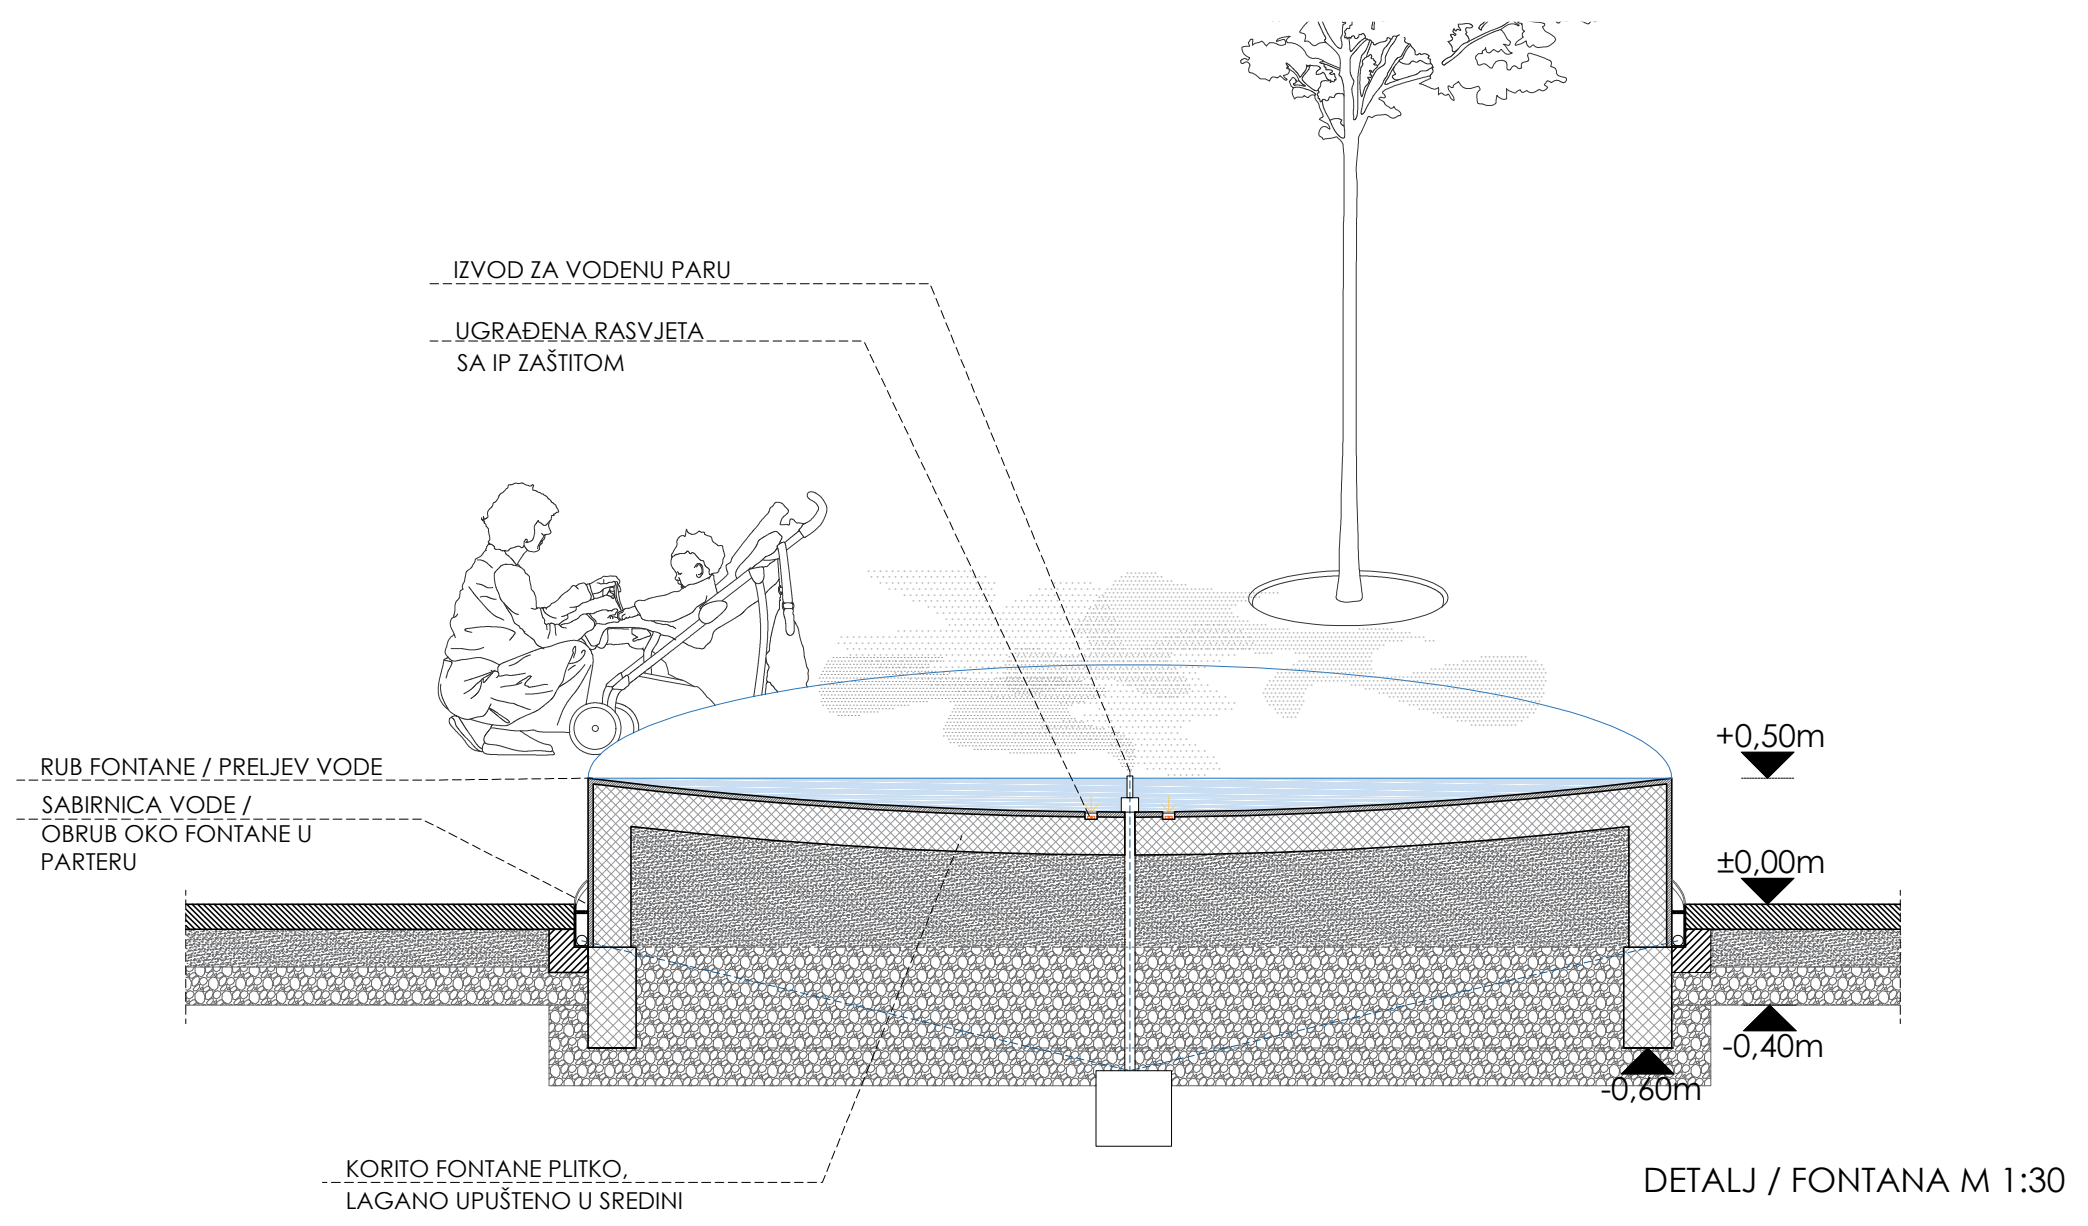

DETALJ / FONTANA M 1:30

DETALJ / OPLOČENJE / TLOCRT M 1:30

